


MEDFORD SKATEPARK

TOWNSHIP OF MEDFORD, NEW JERSEY

VICINITY MAP

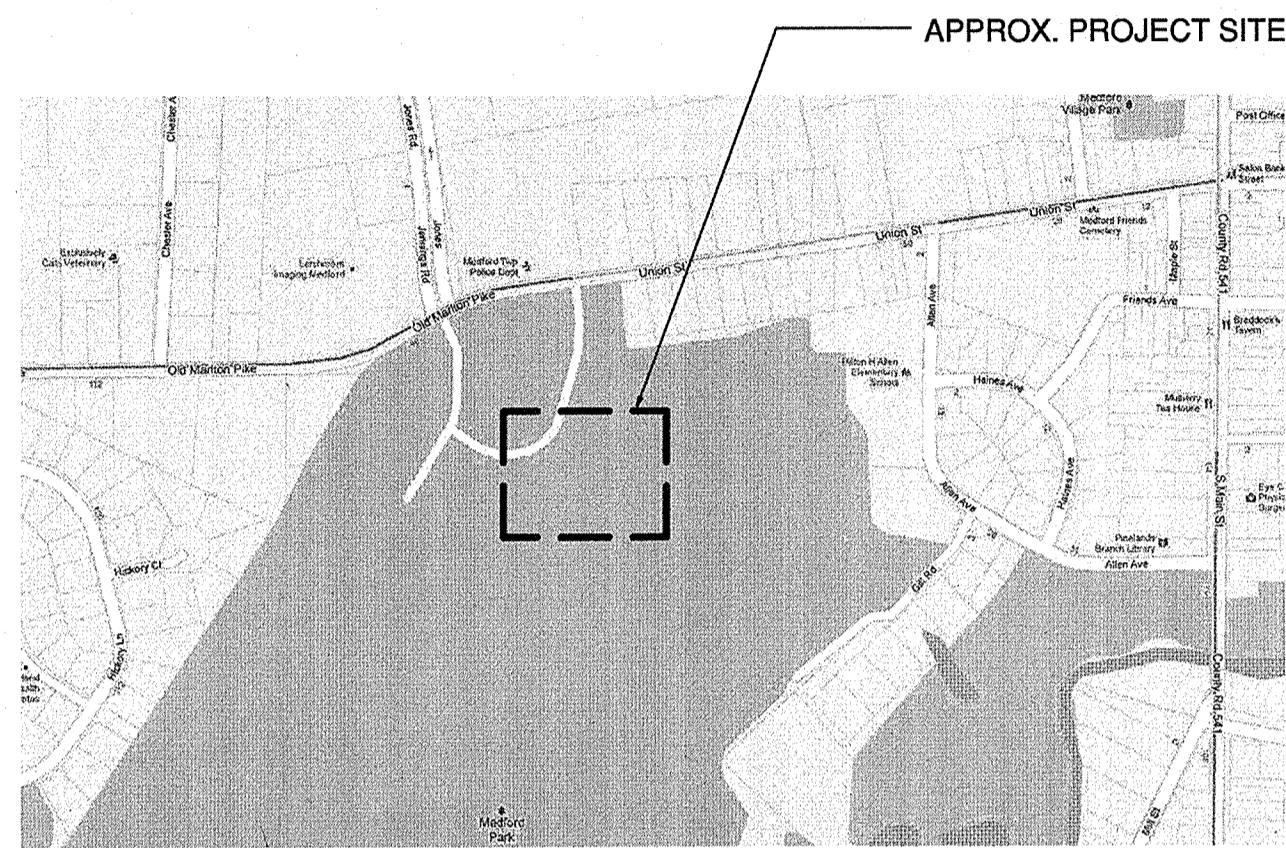

DRAWING INDEX

SHT#	DRWG#	DESCRIPTION
1	SP0.0	COVER
2	SP1.0	DEMOLITION PLAN
3	SP1.1	SITE PLAN
4	SP1.2	MATERIALS PLAN
5	SP1.3	JOINTING PLAN
6	SP1.4	VERTICAL CONTROLS
7	SP1.5	HORIZONTAL CONTROLS
8	SP1.6	DIMENSIONS PLAN
9	SP2.1	SECTIONS AND SECTIONS KEY
10	SP2.2	SECTIONS AND SECTIONS KEY
11	SP3.1	DETAILS
12	SP3.2	DETAILS
13	SP3.3	DETAILS

PROJECT INFORMATION

CONTACTS

OWNER: TOWNSHIP OF MEDFORD
 CONTACT: BETH A. PORTOCALIS, CPRP, RA, CPSI
 DIRECTOR OF RECREATION & MUNICIPAL
 ALLIANCE COORDINATOR
 PHONE: (609) 654-2512
 EMAIL: BPORTOCALIS@MEDFORDTOWNSHIP.COM

SITE ADDRESS

FREEDOM PARK
 JONES RD. & UNION STREET
 TOWNSHIP OF MEDFORD, NJ 08055

LEGAL DESCRIPTION

THE PROJECT IS OWNED BY THE TOWNSHIP OF MEDFORD, NJ.

AREA


AREA OF PARCEL: 37,112 SQ. FT.
 AREA WITHIN SCOPE OF WORK: 12,300 SQ. FT.

SKATEPARK DESIGNER:

GRINDLINE SKATEPARKS INC.
 CONTACT:
 MATT FLUEGGE
 PHONE: 206 612 3401
 EMAIL: MATT@GRINDLINE.COM

GENERAL NOTES:

- CONTRACTOR SHALL INSTALL ALL IMPROVEMENTS IN ACCORDANCE WITH THE TOWNSHIP OF MEDFORD BUILDING CODES, ALL RELEVANT BUILDING CODES INCLUDING BUT NOT LIMITED TO THE IBC AND LATEST EDITION OF THE IBC.
- CONTRACTOR SHALL READ THESE PLANS AND NOTES ENTIRELY AND BRING ANY DISCREPANCIES TO GRINDLINE SKATEPARKS INC. IMMEDIATELY.
- CONTRACTOR SHALL VISIT THE SITE AND VERIFY EXISTING CONDITIONS BEFORE SUBMITTAL OF A CONSTRUCTION BID.
- IT IS THE CONTRACTOR'S RESPONSIBILITY TO LOCATE ALL UTILITIES, SEWERS, WATER LINES, ETC. CALL BEFORE YOU DIG 811.
- WORK IN PUBLIC STREETS, ONCE BEGUN, SHALL BE COMPLETED WITHOUT DELAY SO AS TO PROVIDE MINIMUM INCONVENIENCE TO THE PUBLIC.
- IF ANY UTILITIES OF FACILITIES CONFLICT WITH THE PROPOSED IMPROVEMENTS, ALL WORK SHALL STOP IMMEDIATELY AND THE UTILITY COMPANY SHALL BE NOTIFIED.
- IT SHALL BE THE RESPONSIBILITY OF THE CONTRACTOR TO LOCATE ALL SUBSTRUCTURES WITHIN THE AREA OF PROPOSED IMPROVEMENTS PRIOR TO WORK, AND IN THE EVENT OF DAMAGE, HE SHALL BEAR THE TOTAL COST OF REPAIR OR REPLACEMENT.
- THE CONTRACTOR WILL PROVIDE ALL LABOR, MATERIALS, TRANSPORTATION, AND SERVICES NECESSARY TO FURNISH AND INSTALL ALL CONSTRUCTION ELEMENTS AS SHOWN IN THESE PLANS AND NOTES.
- THE CONTRACTOR SHALL OBTAIN, COORDINATE, AND PAY FOR ALL PERMITS, FEES, AND AGENCY INSPECTIONS AS REQUIRED.
- ALL WORK SHALL BE GUARANTEED BY THE CONTRACTOR AS TO MATERIALS AND WORKMANSHIP FOR A PERIOD OF TWO YEARS FOLLOWING THE DATE OF THE FINAL ACCEPTANCE OF THE PROJECT. THE CONTRACTOR SHALL PROVIDE A WRITTEN GUARANTEE ON HIS LETTERHEAD AT THE TIME OF FINAL INSPECTION.
- ALL DIMENSIONS ARE TAKEN FROM CURB FACE OR EDGE OF PAVING, UNLESS NOTED OTHERWISE ON PLANS. THE DIMENSIONS ARE SHOWN FOR APPROXIMATE LINE, AND ALL RADII, CURVES, AND SURFACES ARE TO HAVE EXTREMELY SMOOTH TRANSITIONS WITH ABSOLUTELY NO ABRUPT CHANGES OR BENDS.
- ALL FORMS AND ALIGNMENT OF PAVING SHALL BE REVIEWED BY AN INSPECTOR PRIOR TO POURING. NOTIFICATION WILL BE GIVEN WITH AT LEAST 48 HOURS NOTICE.
- FOR SITE GRADING, SEE RELATIVE VERTICAL CONTROLS AND SITE PLAN PROVIDED.
- THE DRAWINGS AND SPECIFICATIONS REPRESENT THE FINISHED STRUCTURE. ALL BRACING, TEMPORARY SUPPORTS, SHORING, ETC. ARE THE SOLE RESPONSIBILITY OF THE CONTRACTOR. SITE INSPECTIONS DO NOT INCLUDE THE INSPECTION OF CONSTRUCTION METHODS AND SAFETY CONDITIONS AT THE WORK SITE. THESE VISITS SHALL NOT BE CONSTRUED AS CONTINUOUS AND DETAILED INSPECTIONS.
- DESIGN MATERIALS, EQUIPMENT, AND PRODUCTS OTHER THAN THOSE DESCRIBED OR INDICATED ON THE DRAWINGS MAY BE CONSIDERED FOR USE, PROVIDED PRIOR APPROVAL IS OBTAINED FROM THE OWNER, GRINDLINE SKATEPARKS INC. AND THE APPLICABLE GOVERNING CODE AUTHORITY.

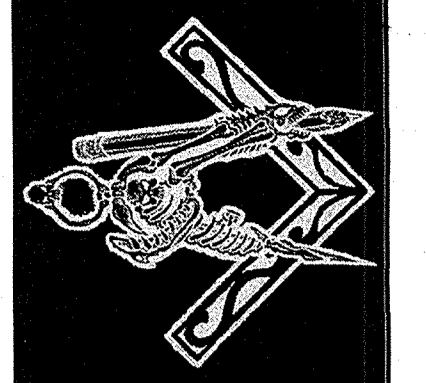

GRINDLINE
 CONCRETE SKATEPARK DESIGN & CONSTRUCTION
 4619 146th Ave SW
 Seattle WA 98106
 P. 206.932.6414 F. 206.932.6840
 www.grindline.com

Thomas J. Miller
 Thomas J. Miller
 N.J. Professional
 Engineer No. 30011

SCALE: N.T.S.

TITLE SHEET
 PROJECT: MEDFORD SKATEPARK
 LOCATION: MEDFORD, NJ

SHEET:
SP0.0
 DATE: 7.24.12
 DRAWN BY: JRJ
 CHECKED BY: MBF

This design is an instrument of professional service and is the property of Grindline Skateparks Inc. Any use of these plans should be restricted to the project for which they were prepared.

ORIENTATION PLAN

